



GROUND FLOOR PLAN


Scale 1:100

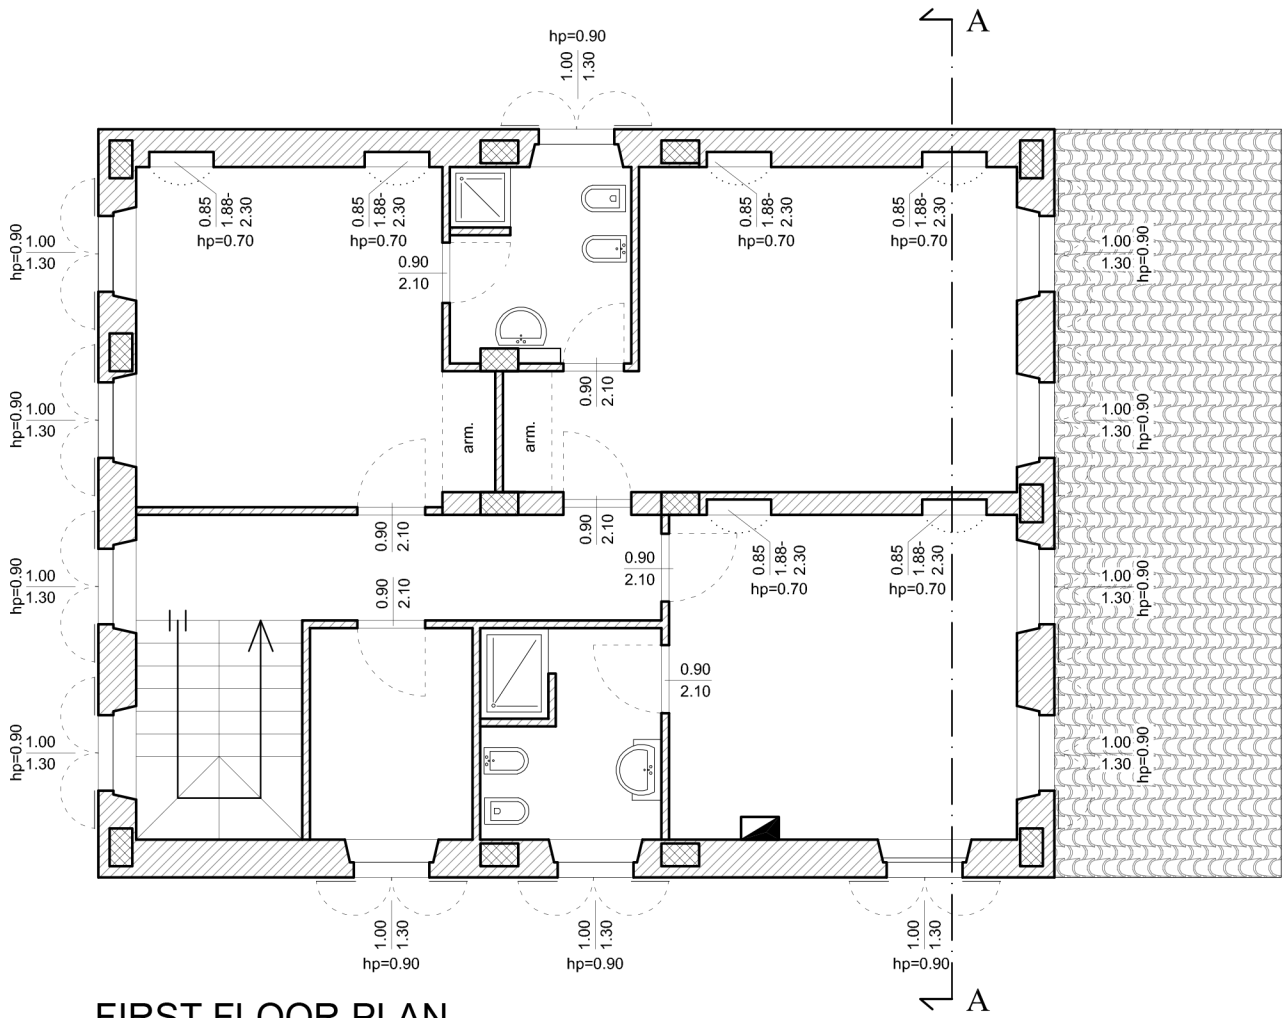


FIRST FLOOR PLAN
Scale 1:100

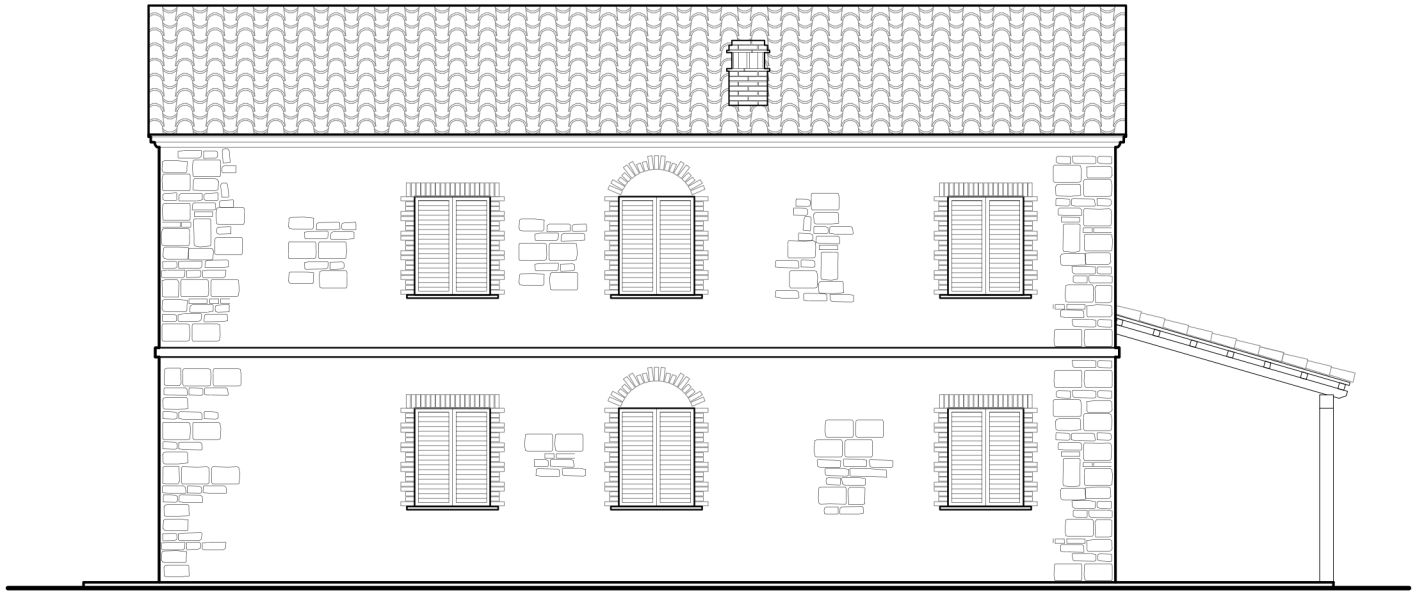


SOUTH VIEW

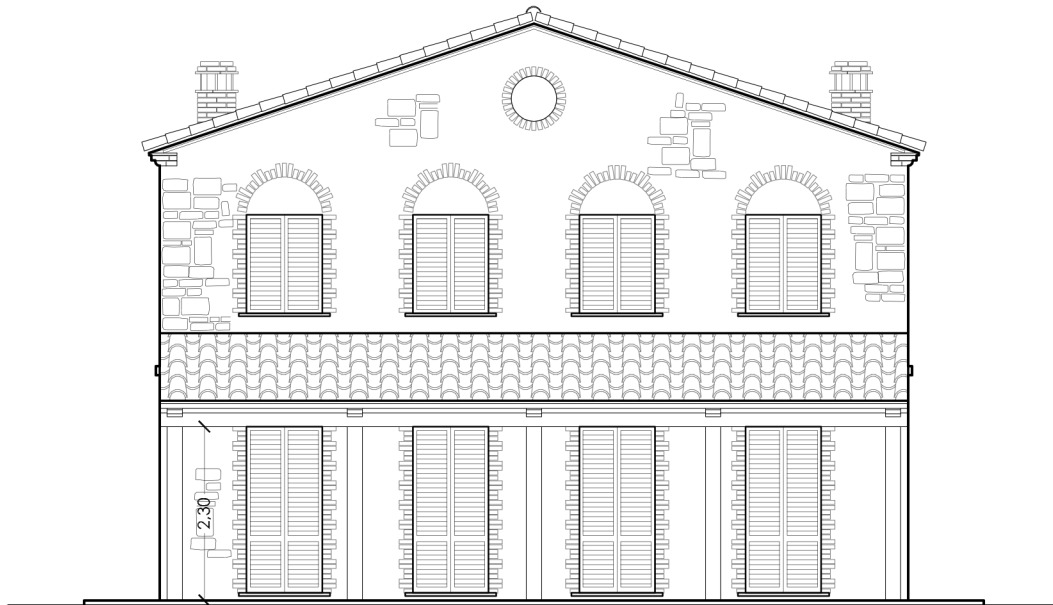

EAST VIEW

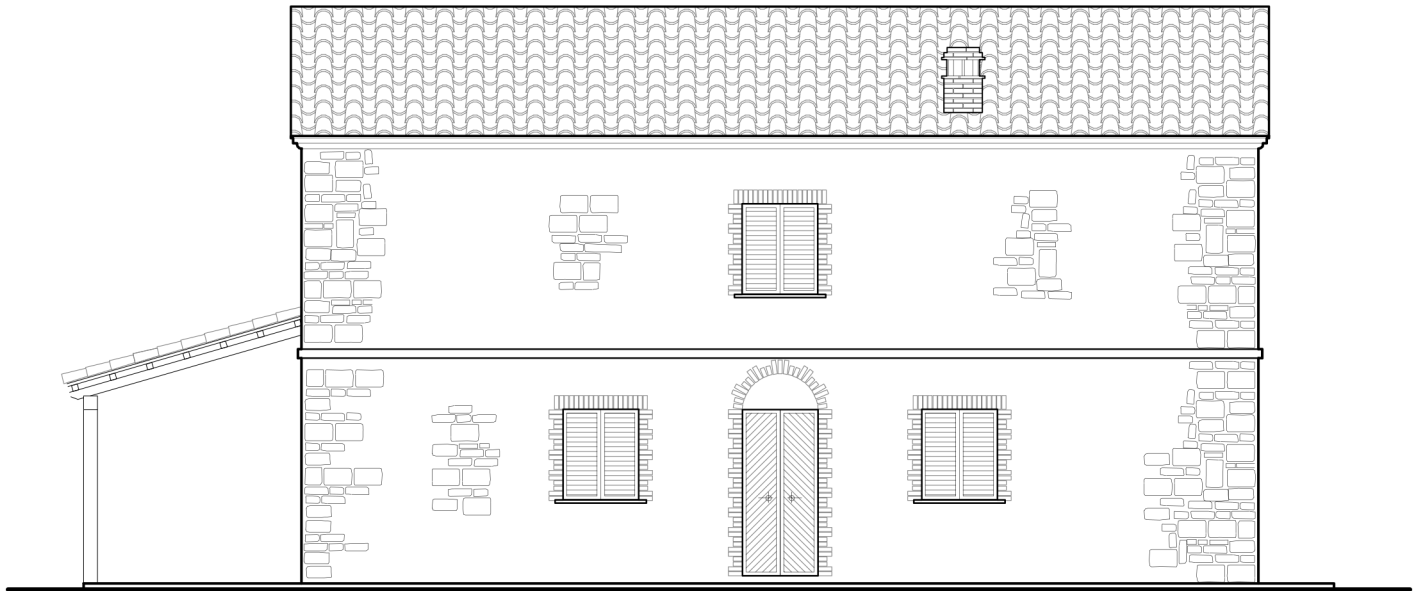

NORTH VIEW

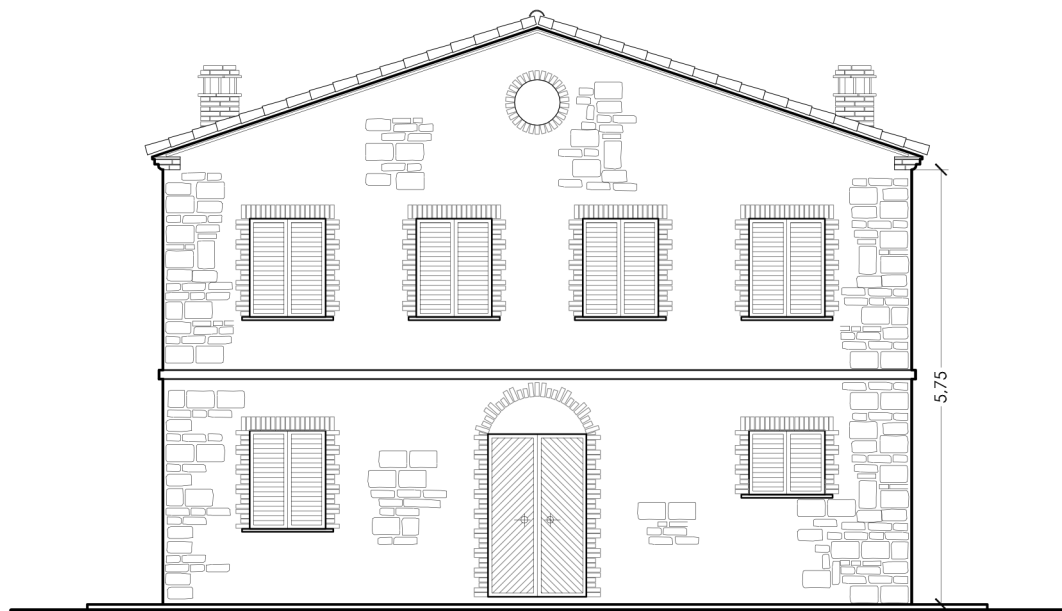

WEST VIEW